

PREMIILE FINALEI OAR PRAHOVA 2001-2012



sectiune: Arhitectura Cladirilor de Locuit

Titlu Lucrare: CASA DE VACANTA D + P + M casa VICTOR


Amplasament: str. Gh. Doja nr. 40, Sinaia, Prahova
Autor: arh. MANEA Nicolae Dan

Colaboratori:


Structuri: ing. Odobescu Victor
Instalati: S.C. Hessel Ploiesti
Beneficiar: Victor Costachescu
Arie desfasurata: 318mp.
An realizare: 2001 - 2007

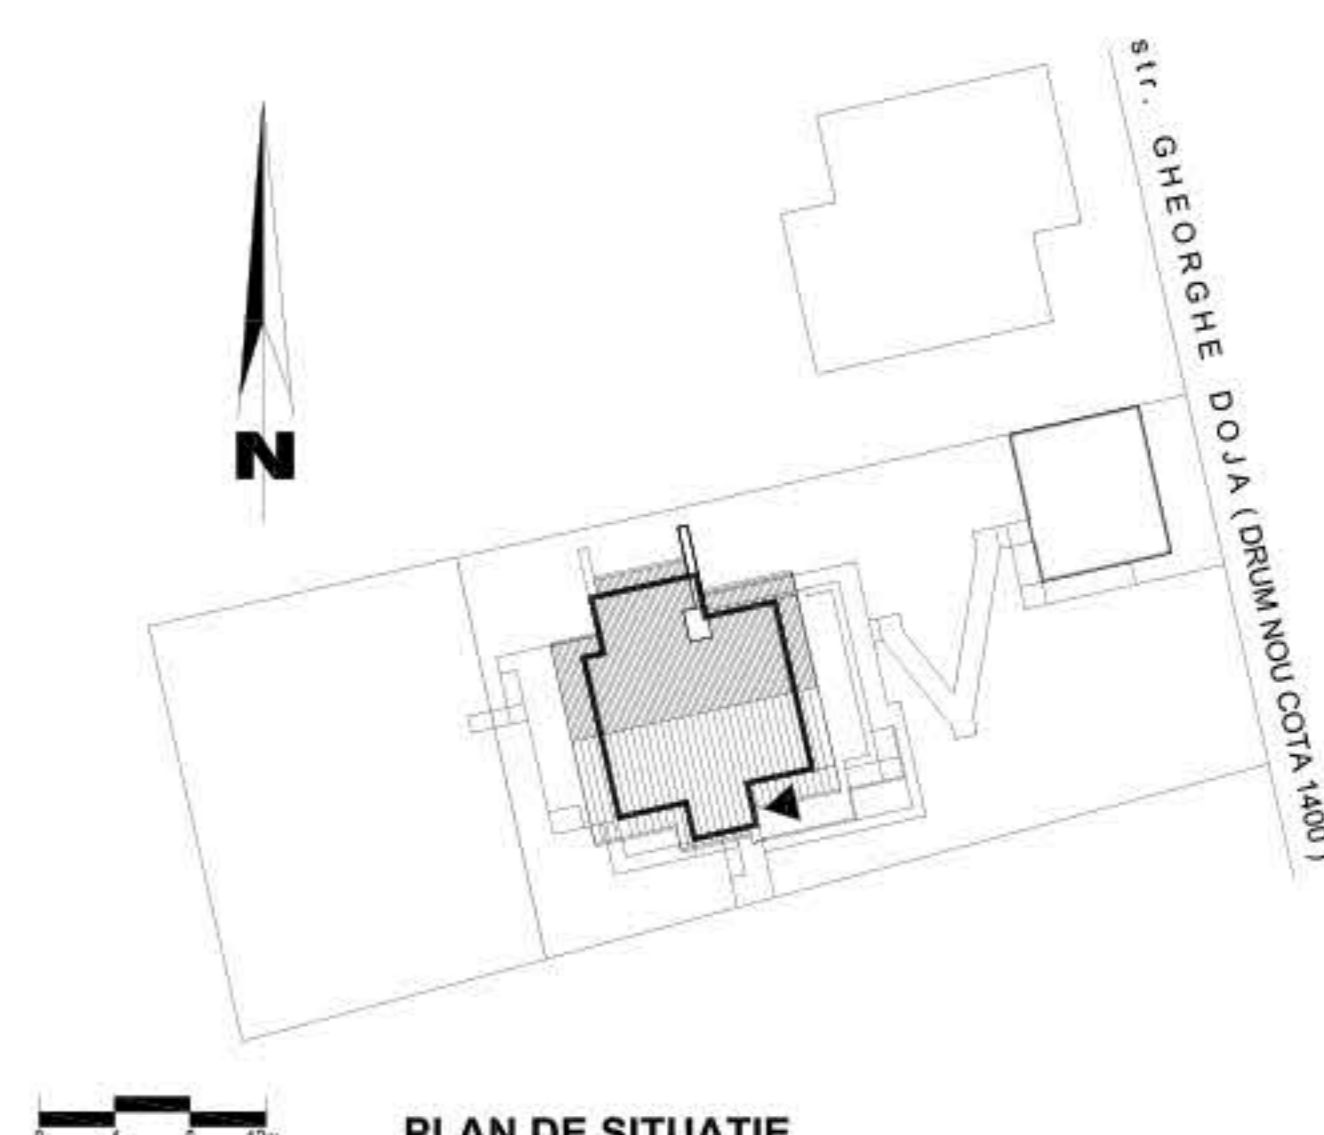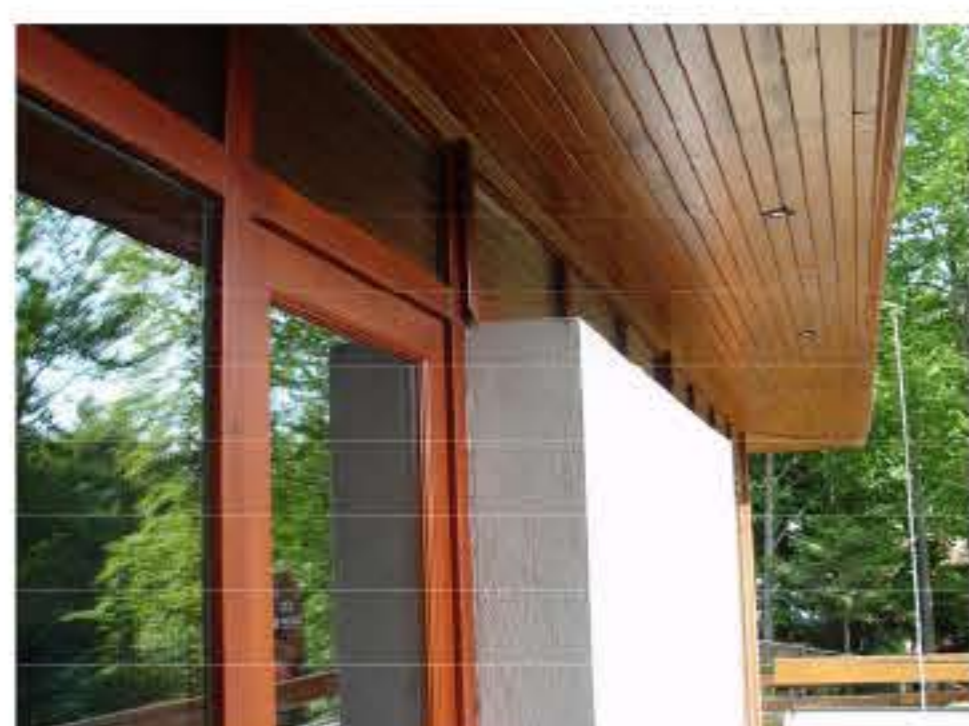


PLAN DE SITUATIE

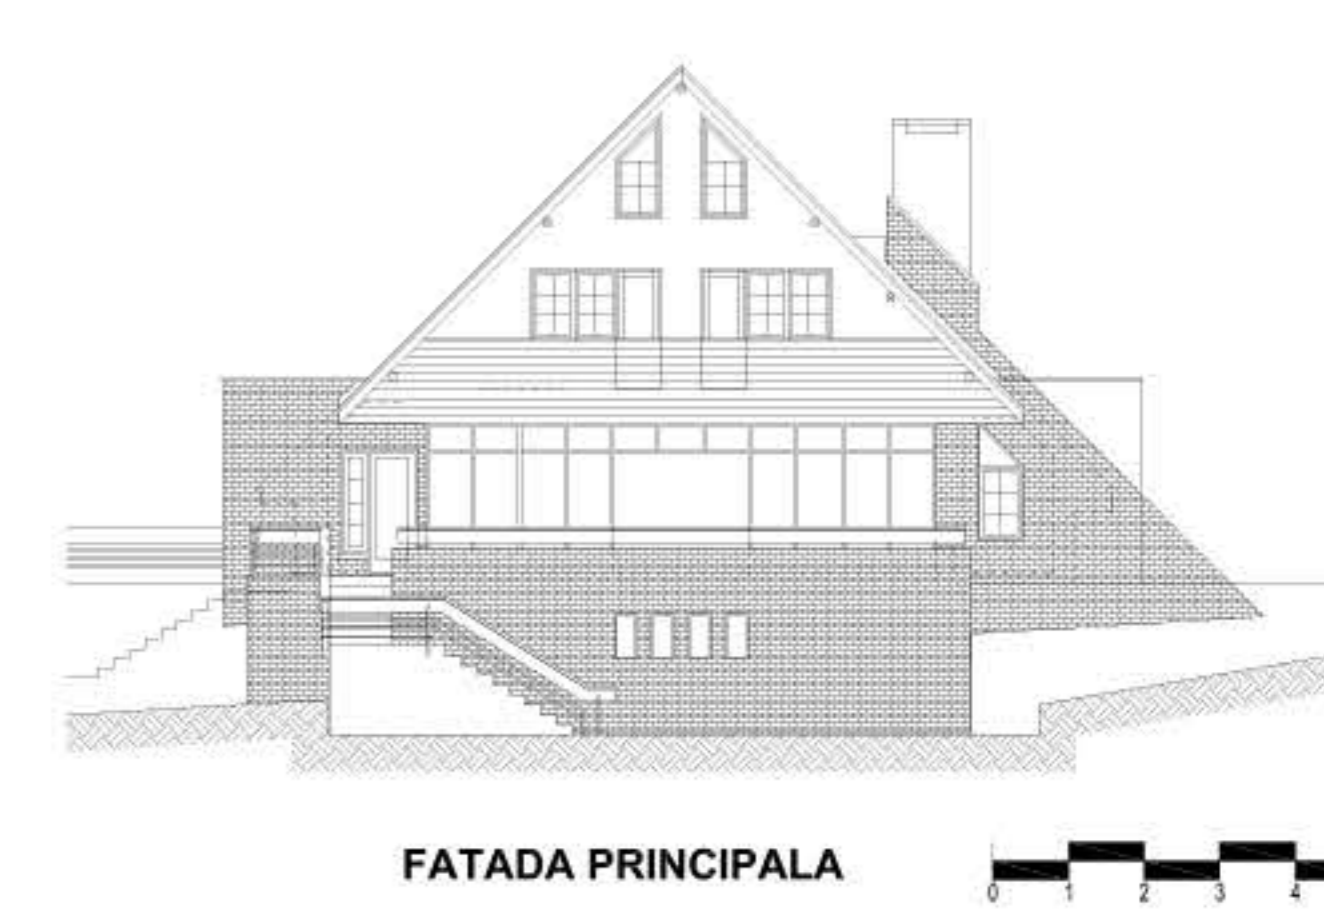

FATADA PRINCIPALA

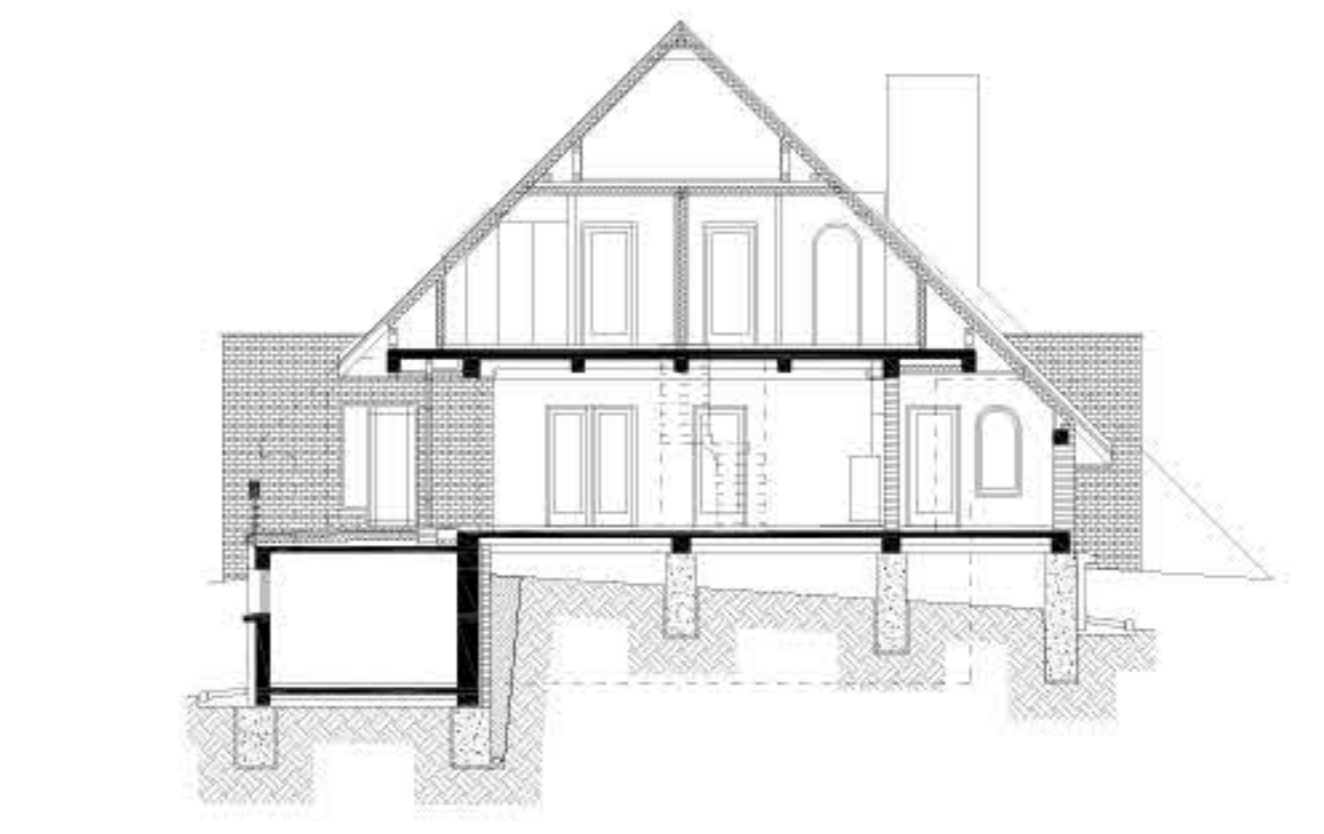

SECTIUNE CARACTERISTICA

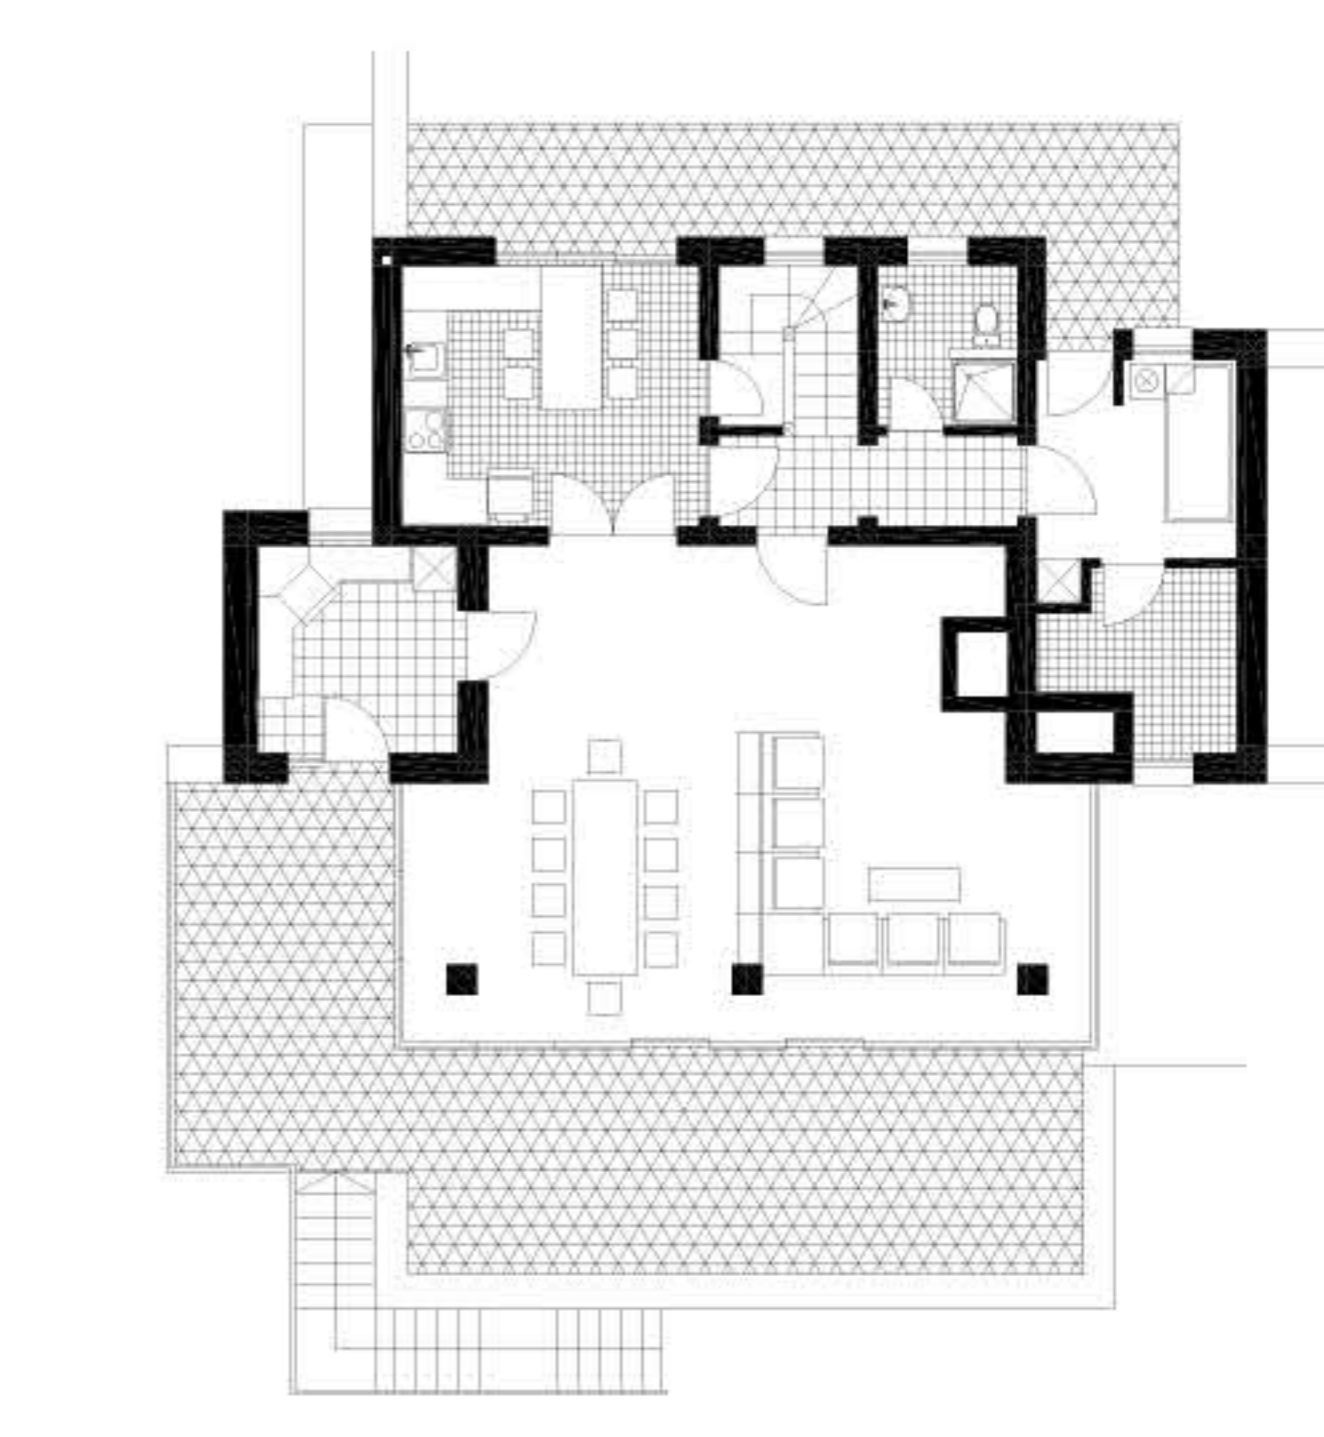

PLAN PARTER



PLAN ETAJ